



BASE\_PLAN TYPE-1 QTY: 4

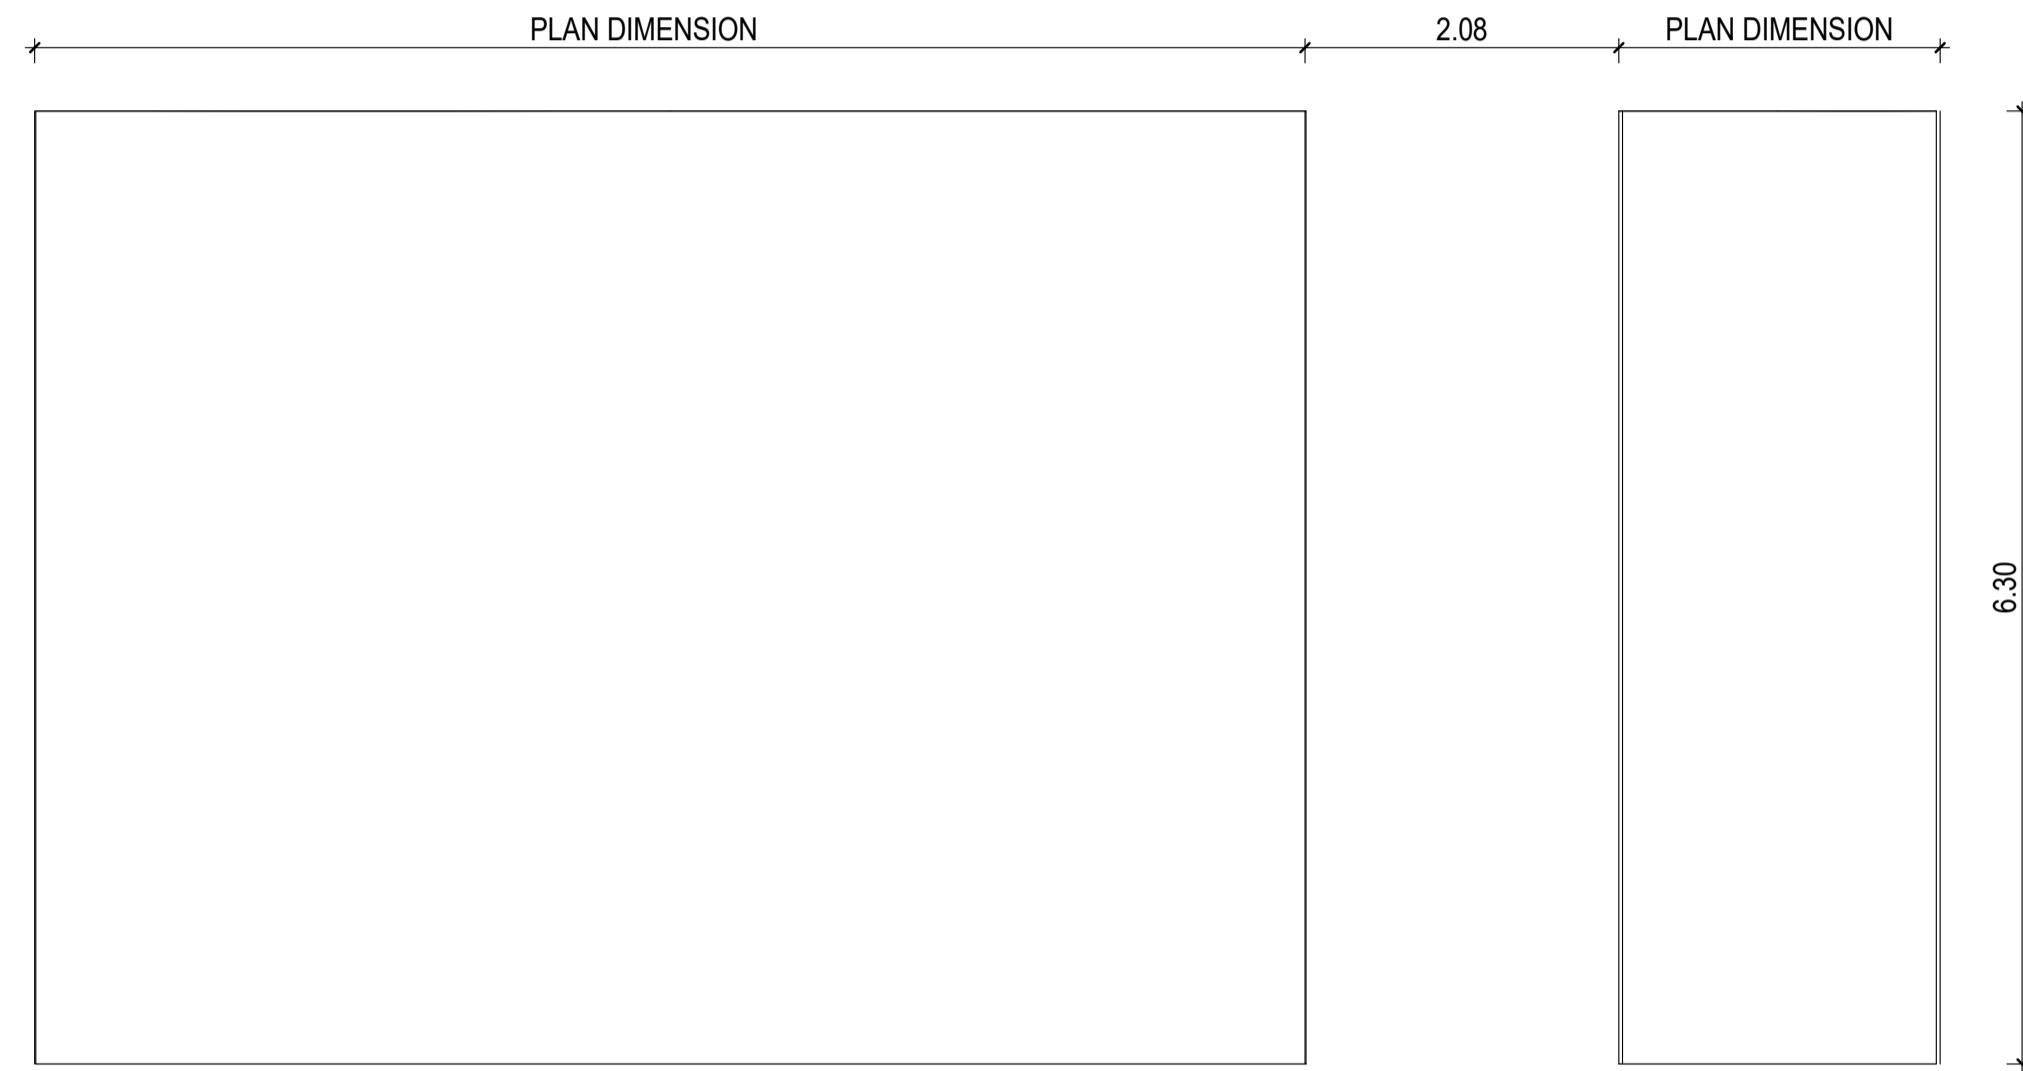


BASE\_PLAN TYPE-2 QTY: 1@ WIDE

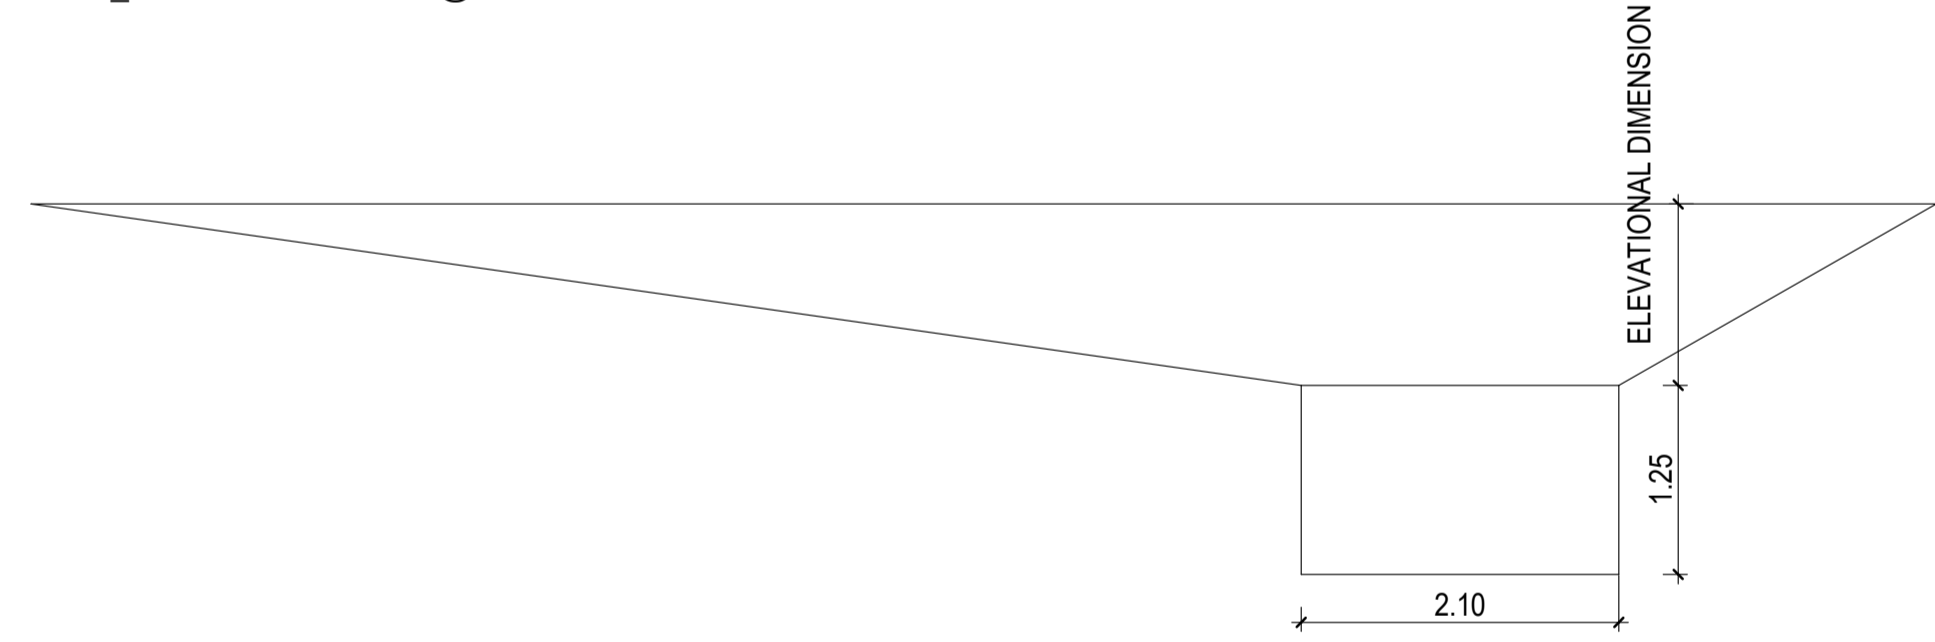

BASE\_ELEVATION TYPE-1 QTY: 4

**1** BASE AND STORAGE  
SCALE 1 : 50

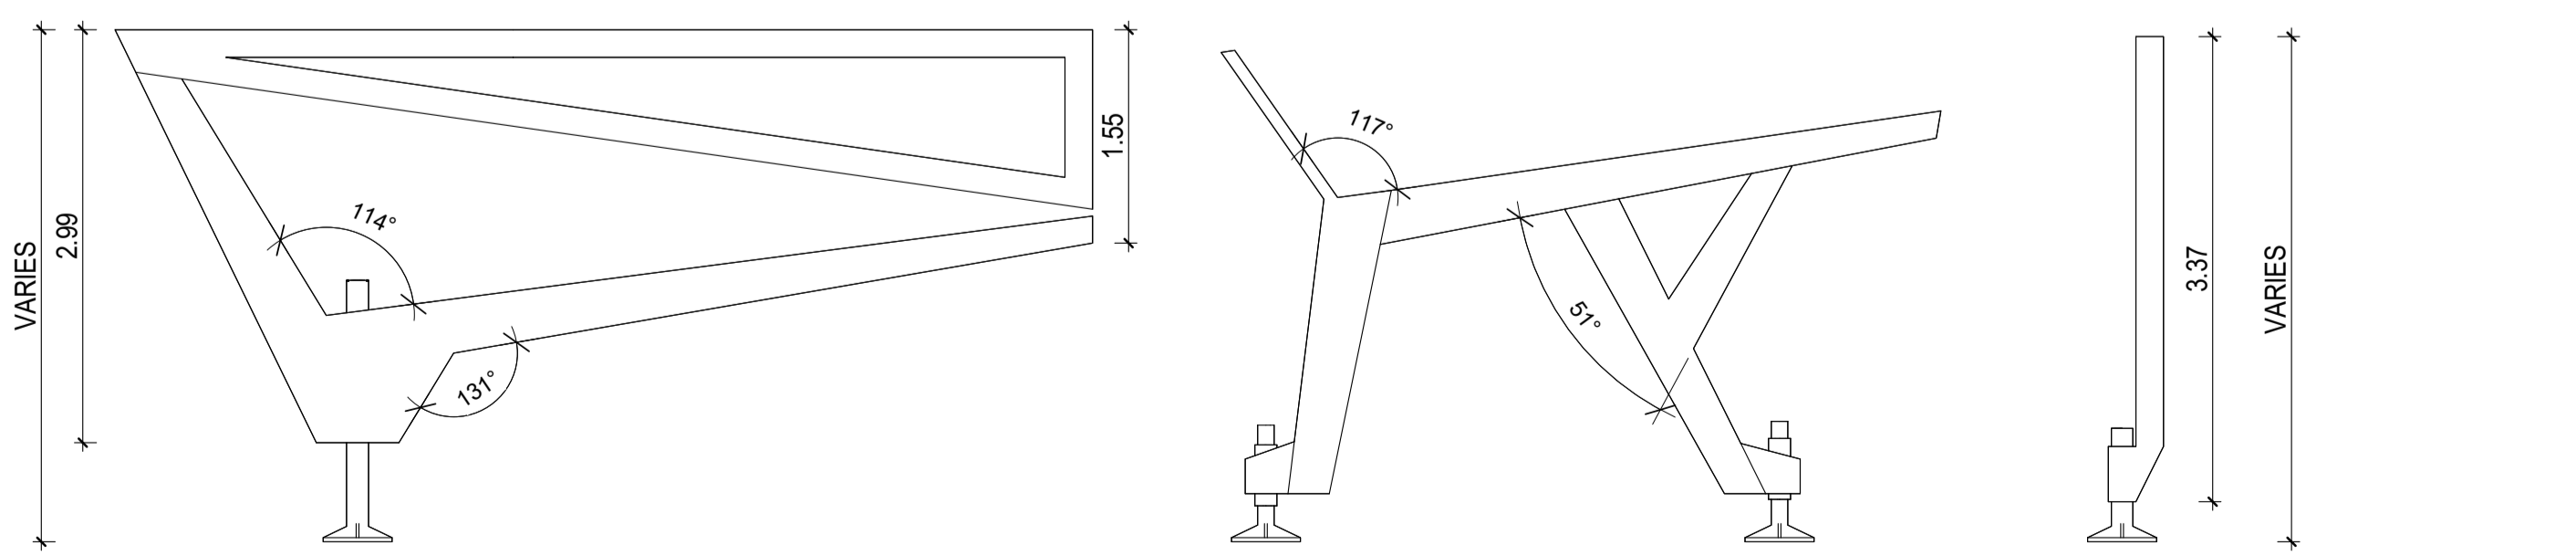


STRUCTURAL LEG TYPE-1 QTY:5


POOL STRUCTURAL LEG TYPE-2 QTY:4

STRUCTURAL LEG TYPE-3 QTY:10


**1** STRUCTURE  
SCALE 1 : 50

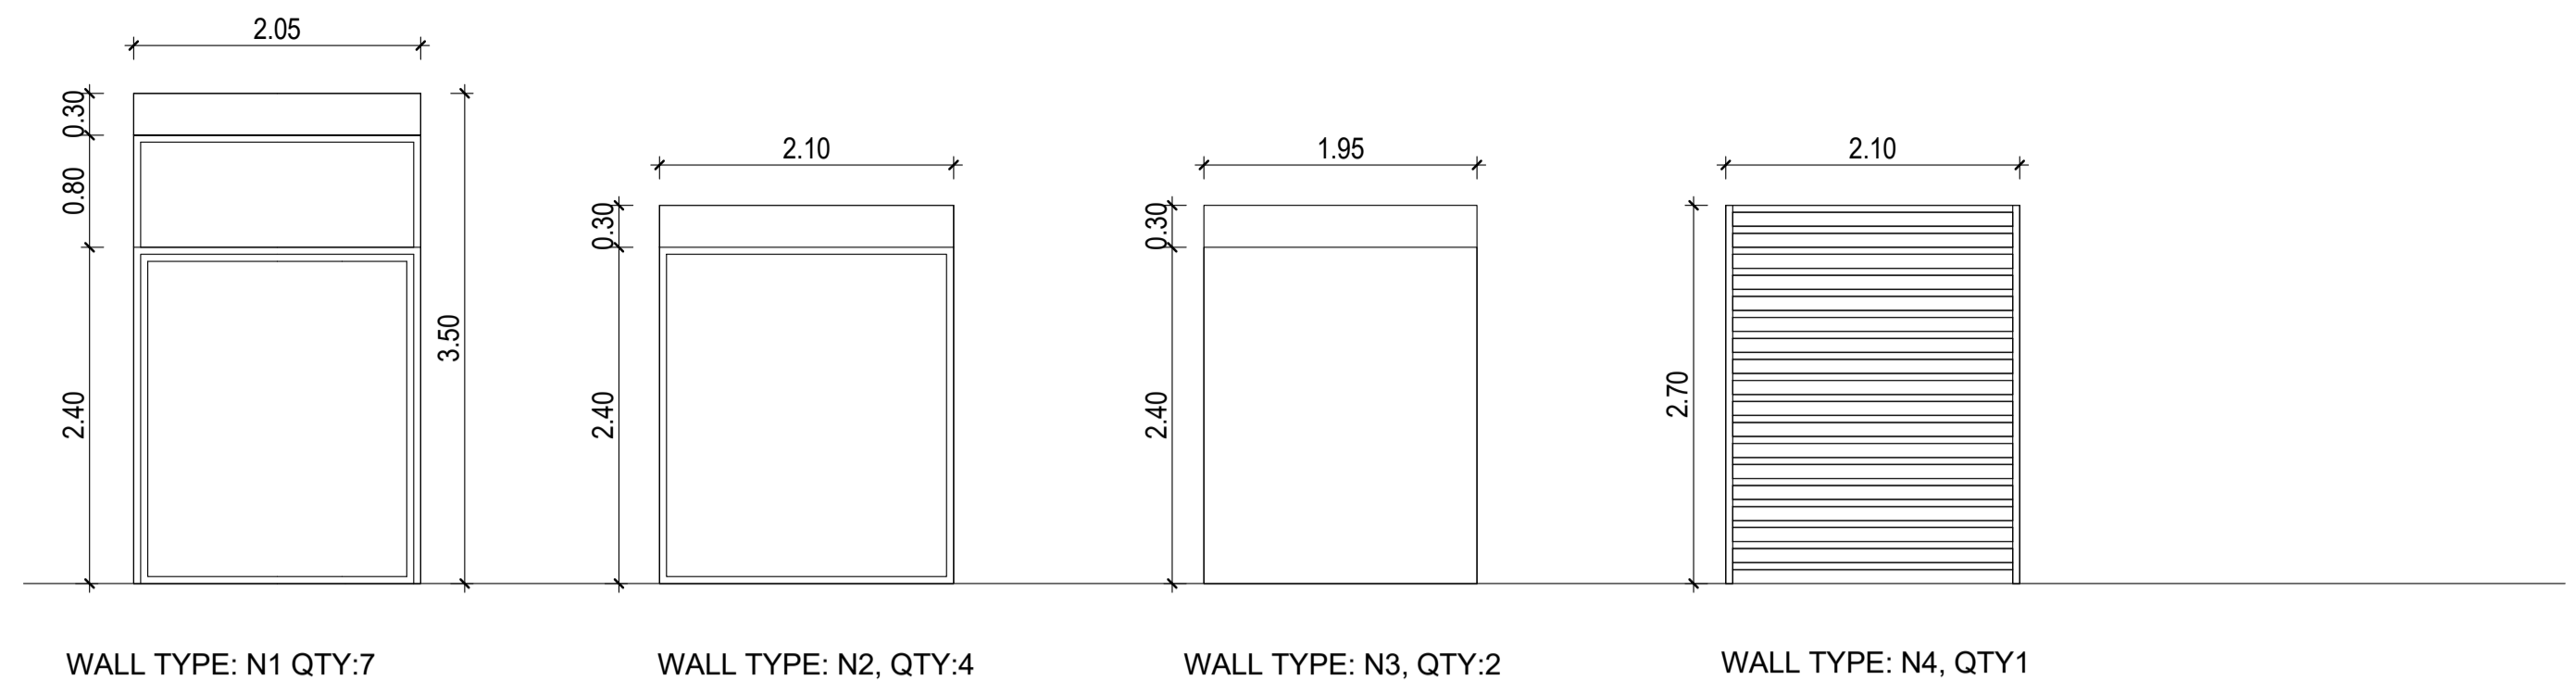


**1** NARROW MODEL WALL MODULARS  
SCALE 1 : 50

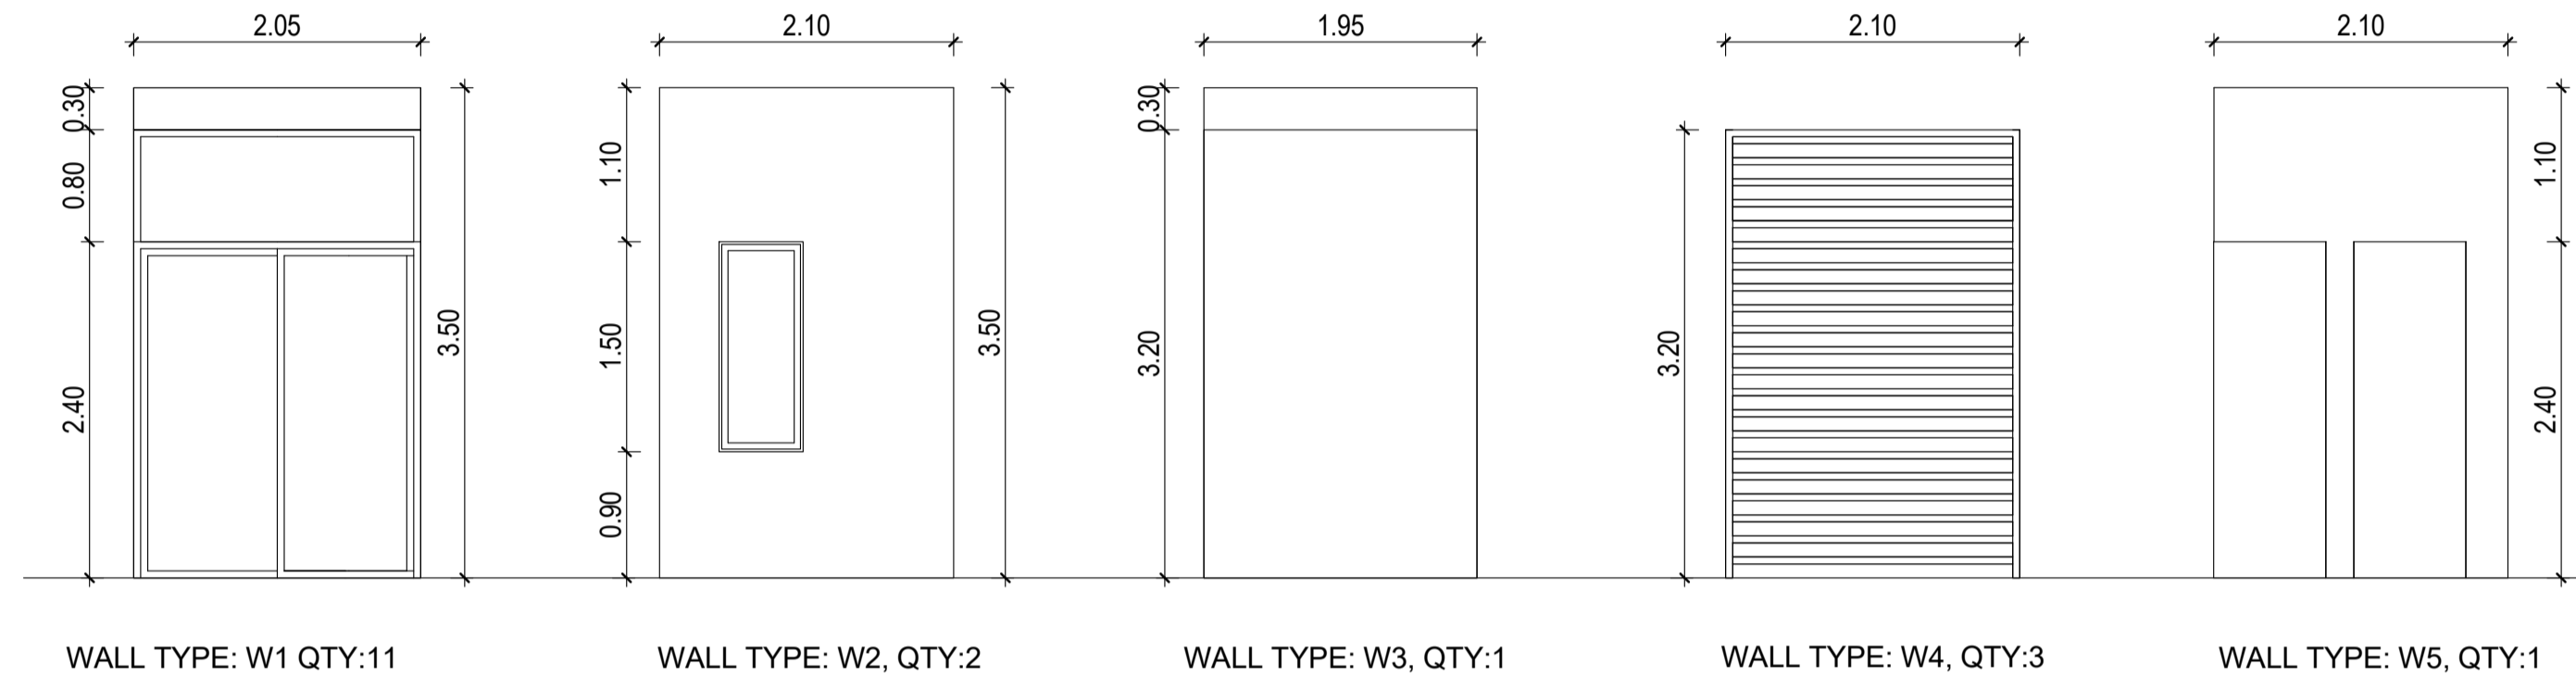

**1** WIDE MODEL WALL MODULARS  
SCALE 1 : 50

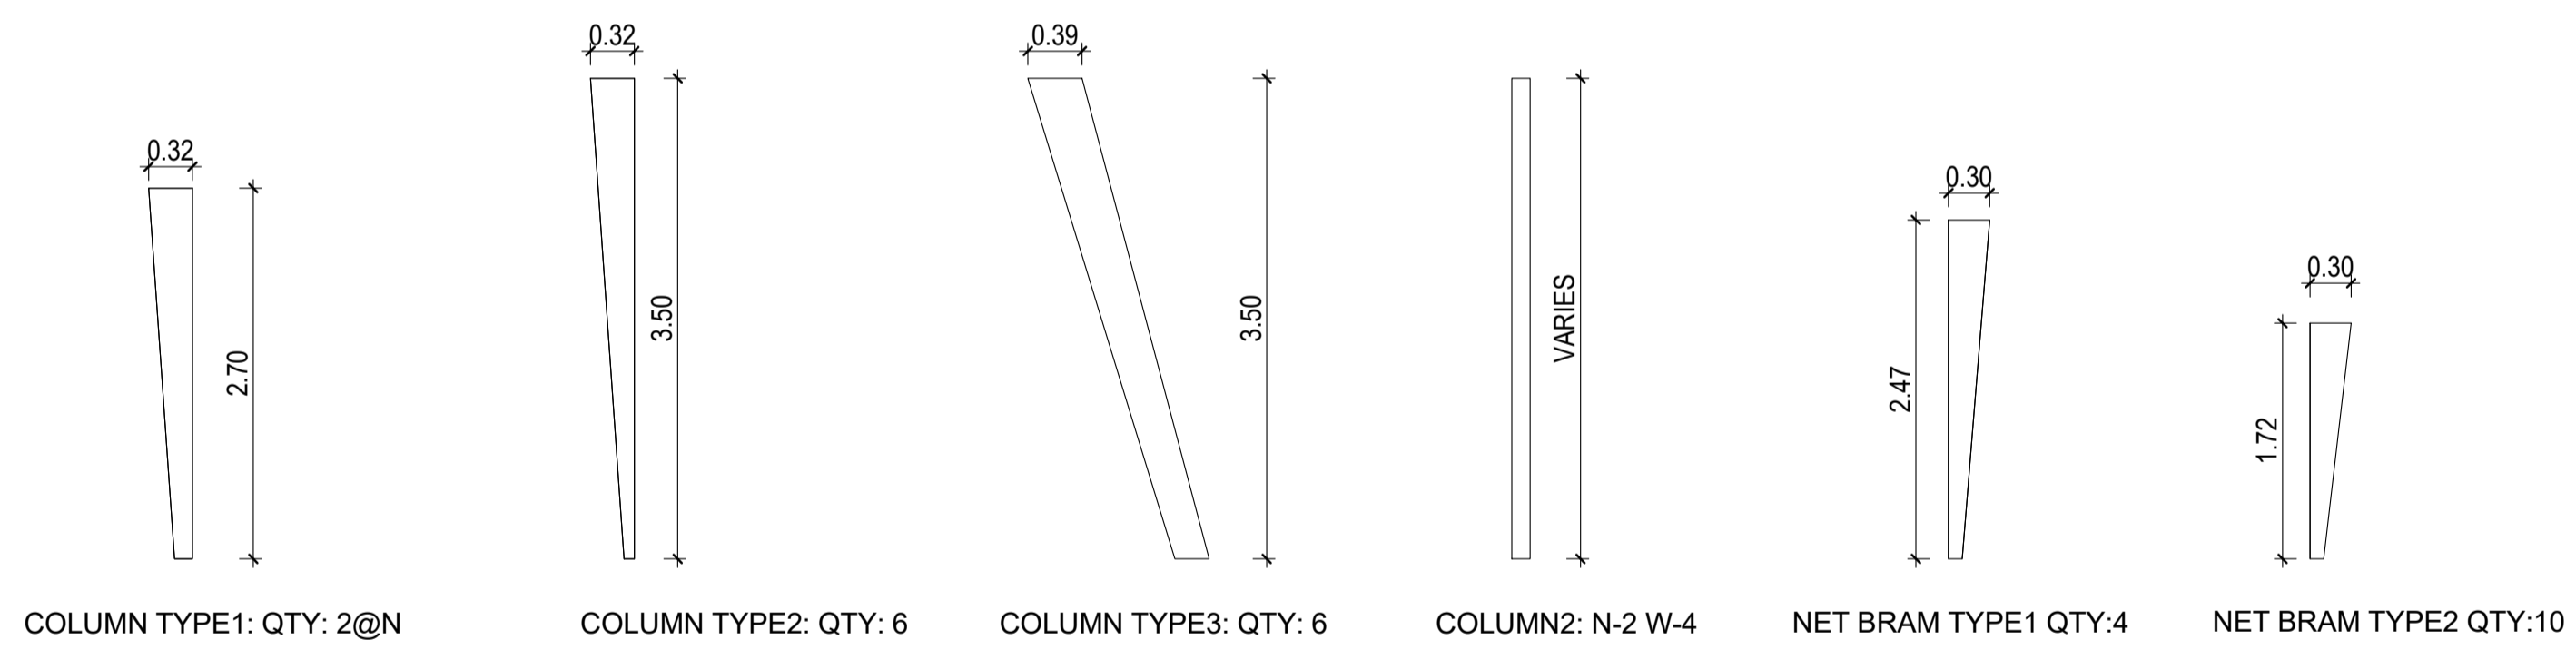

**1** Column Modularity  
SCALE 1 : 50

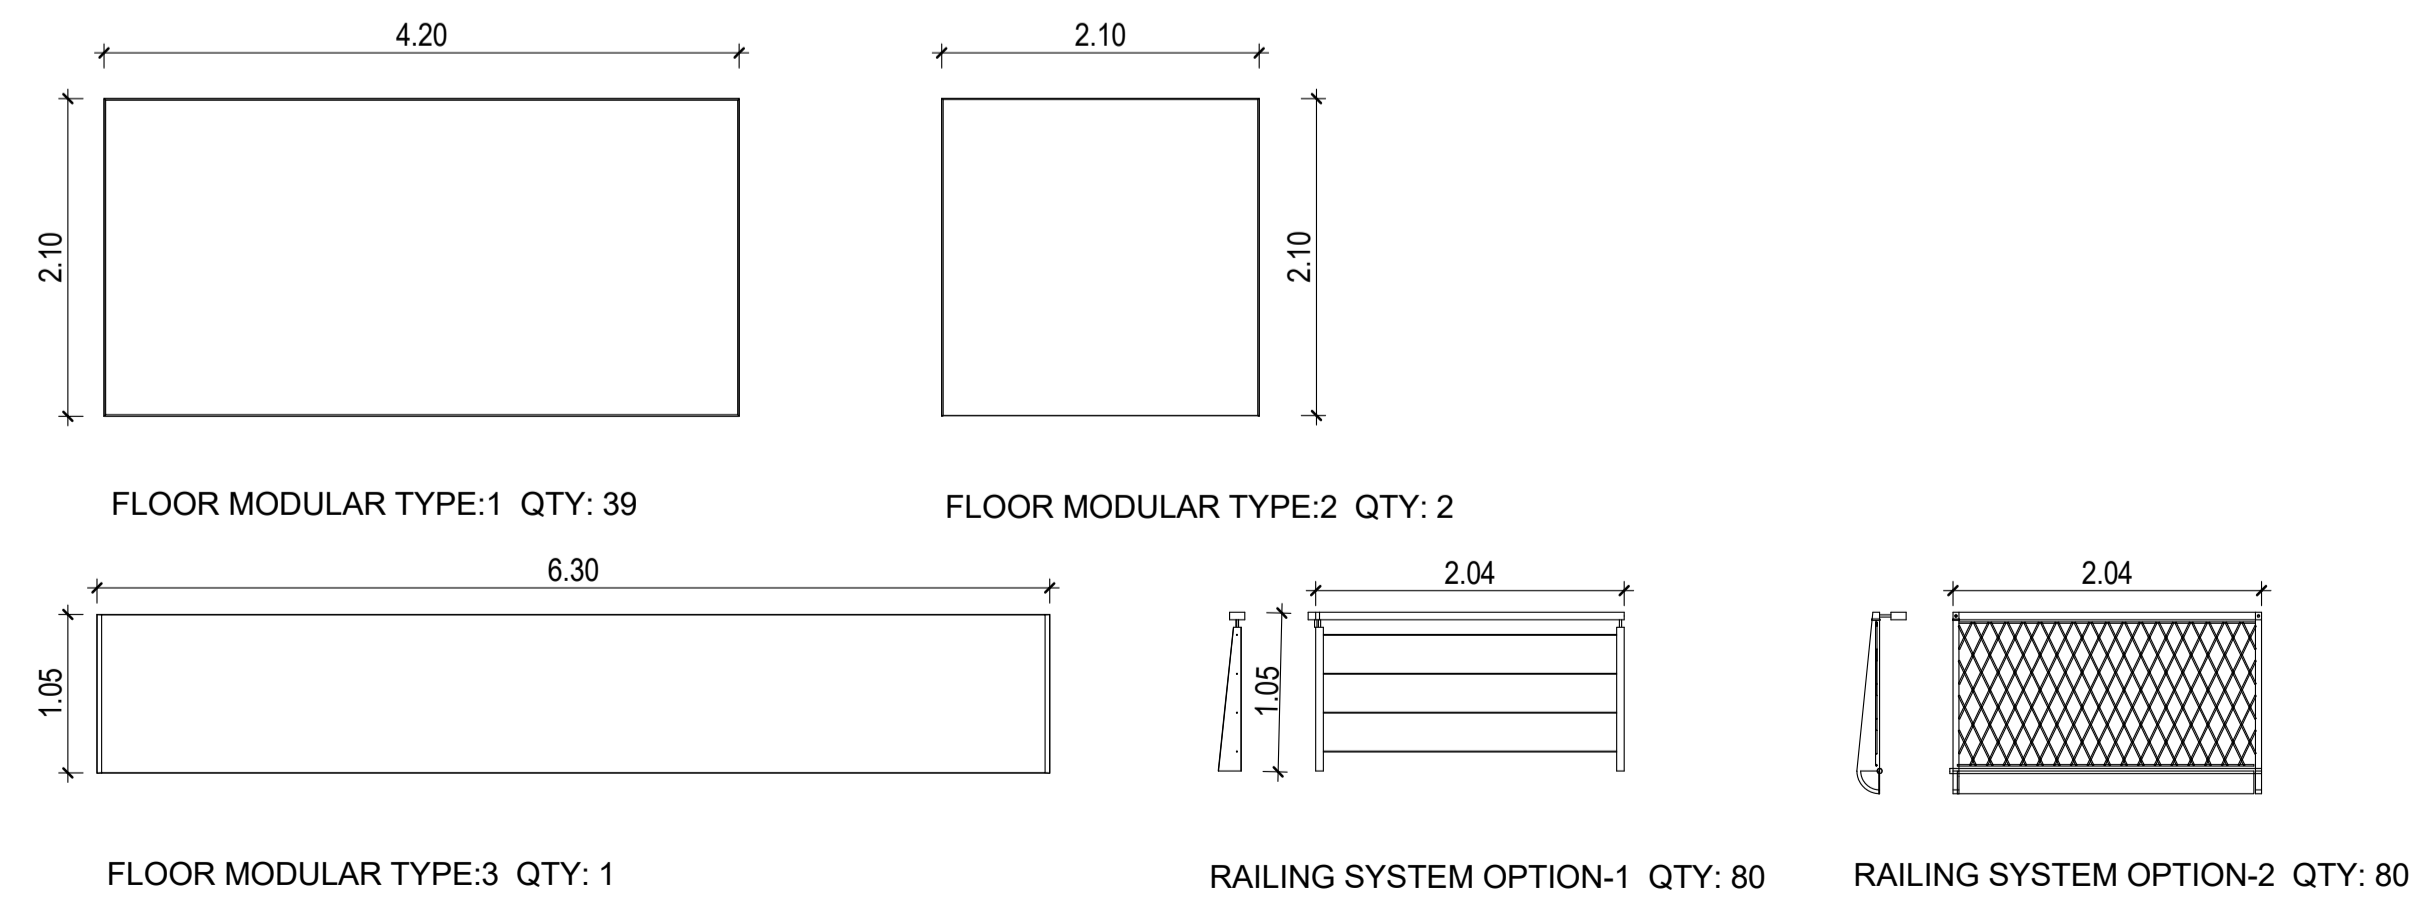

**1** PLATFORM AND FLOOR MODULAR  
SCALE 1 : 50



1st Floor Woods Center,  
Friars Hill Road, Suite #15  
St. John's, Antigua  
www.obmi.com  
T 268.462.1047  
F 268.462.2305

United States  
Antigua & Barbuda  
Bermuda  
British Virgin Islands  
Cayman Islands  
Dubai, United Arab Emirates  
Riyadh, Kingdom of Saudi Arabia  
Spain  
Trinidad & Tobago

REVISION		
No.	Description	Date

SUBMITTAL & ISSUE:  
-

CONSULTANT:  
-

PROFESSIONAL SEAL & LICENSE:  
-


PROJECT:  
**OBMI METRIC**  
**TEMPLATE 2020**  
RIBA LOD 100  
BOUTIQUE HOTELS

DRAWING:  
KIT OF PARTS  
4/9/2021 6:27:21 PM


DRAWN BY: Author	OBMI PROJECT #: M18047.100
CHECKED BY: Checker	SCALE: 1 : 50

PROJECT: <b>AHP</b>	ORIGINATOR:
DOCUMENT TYPE: VOLUME / ZONE:	
LEVEL / LOCATION: DISCIPLINE:	

PAGE NUMBER:  
**A-600**  
CURRENT REV.

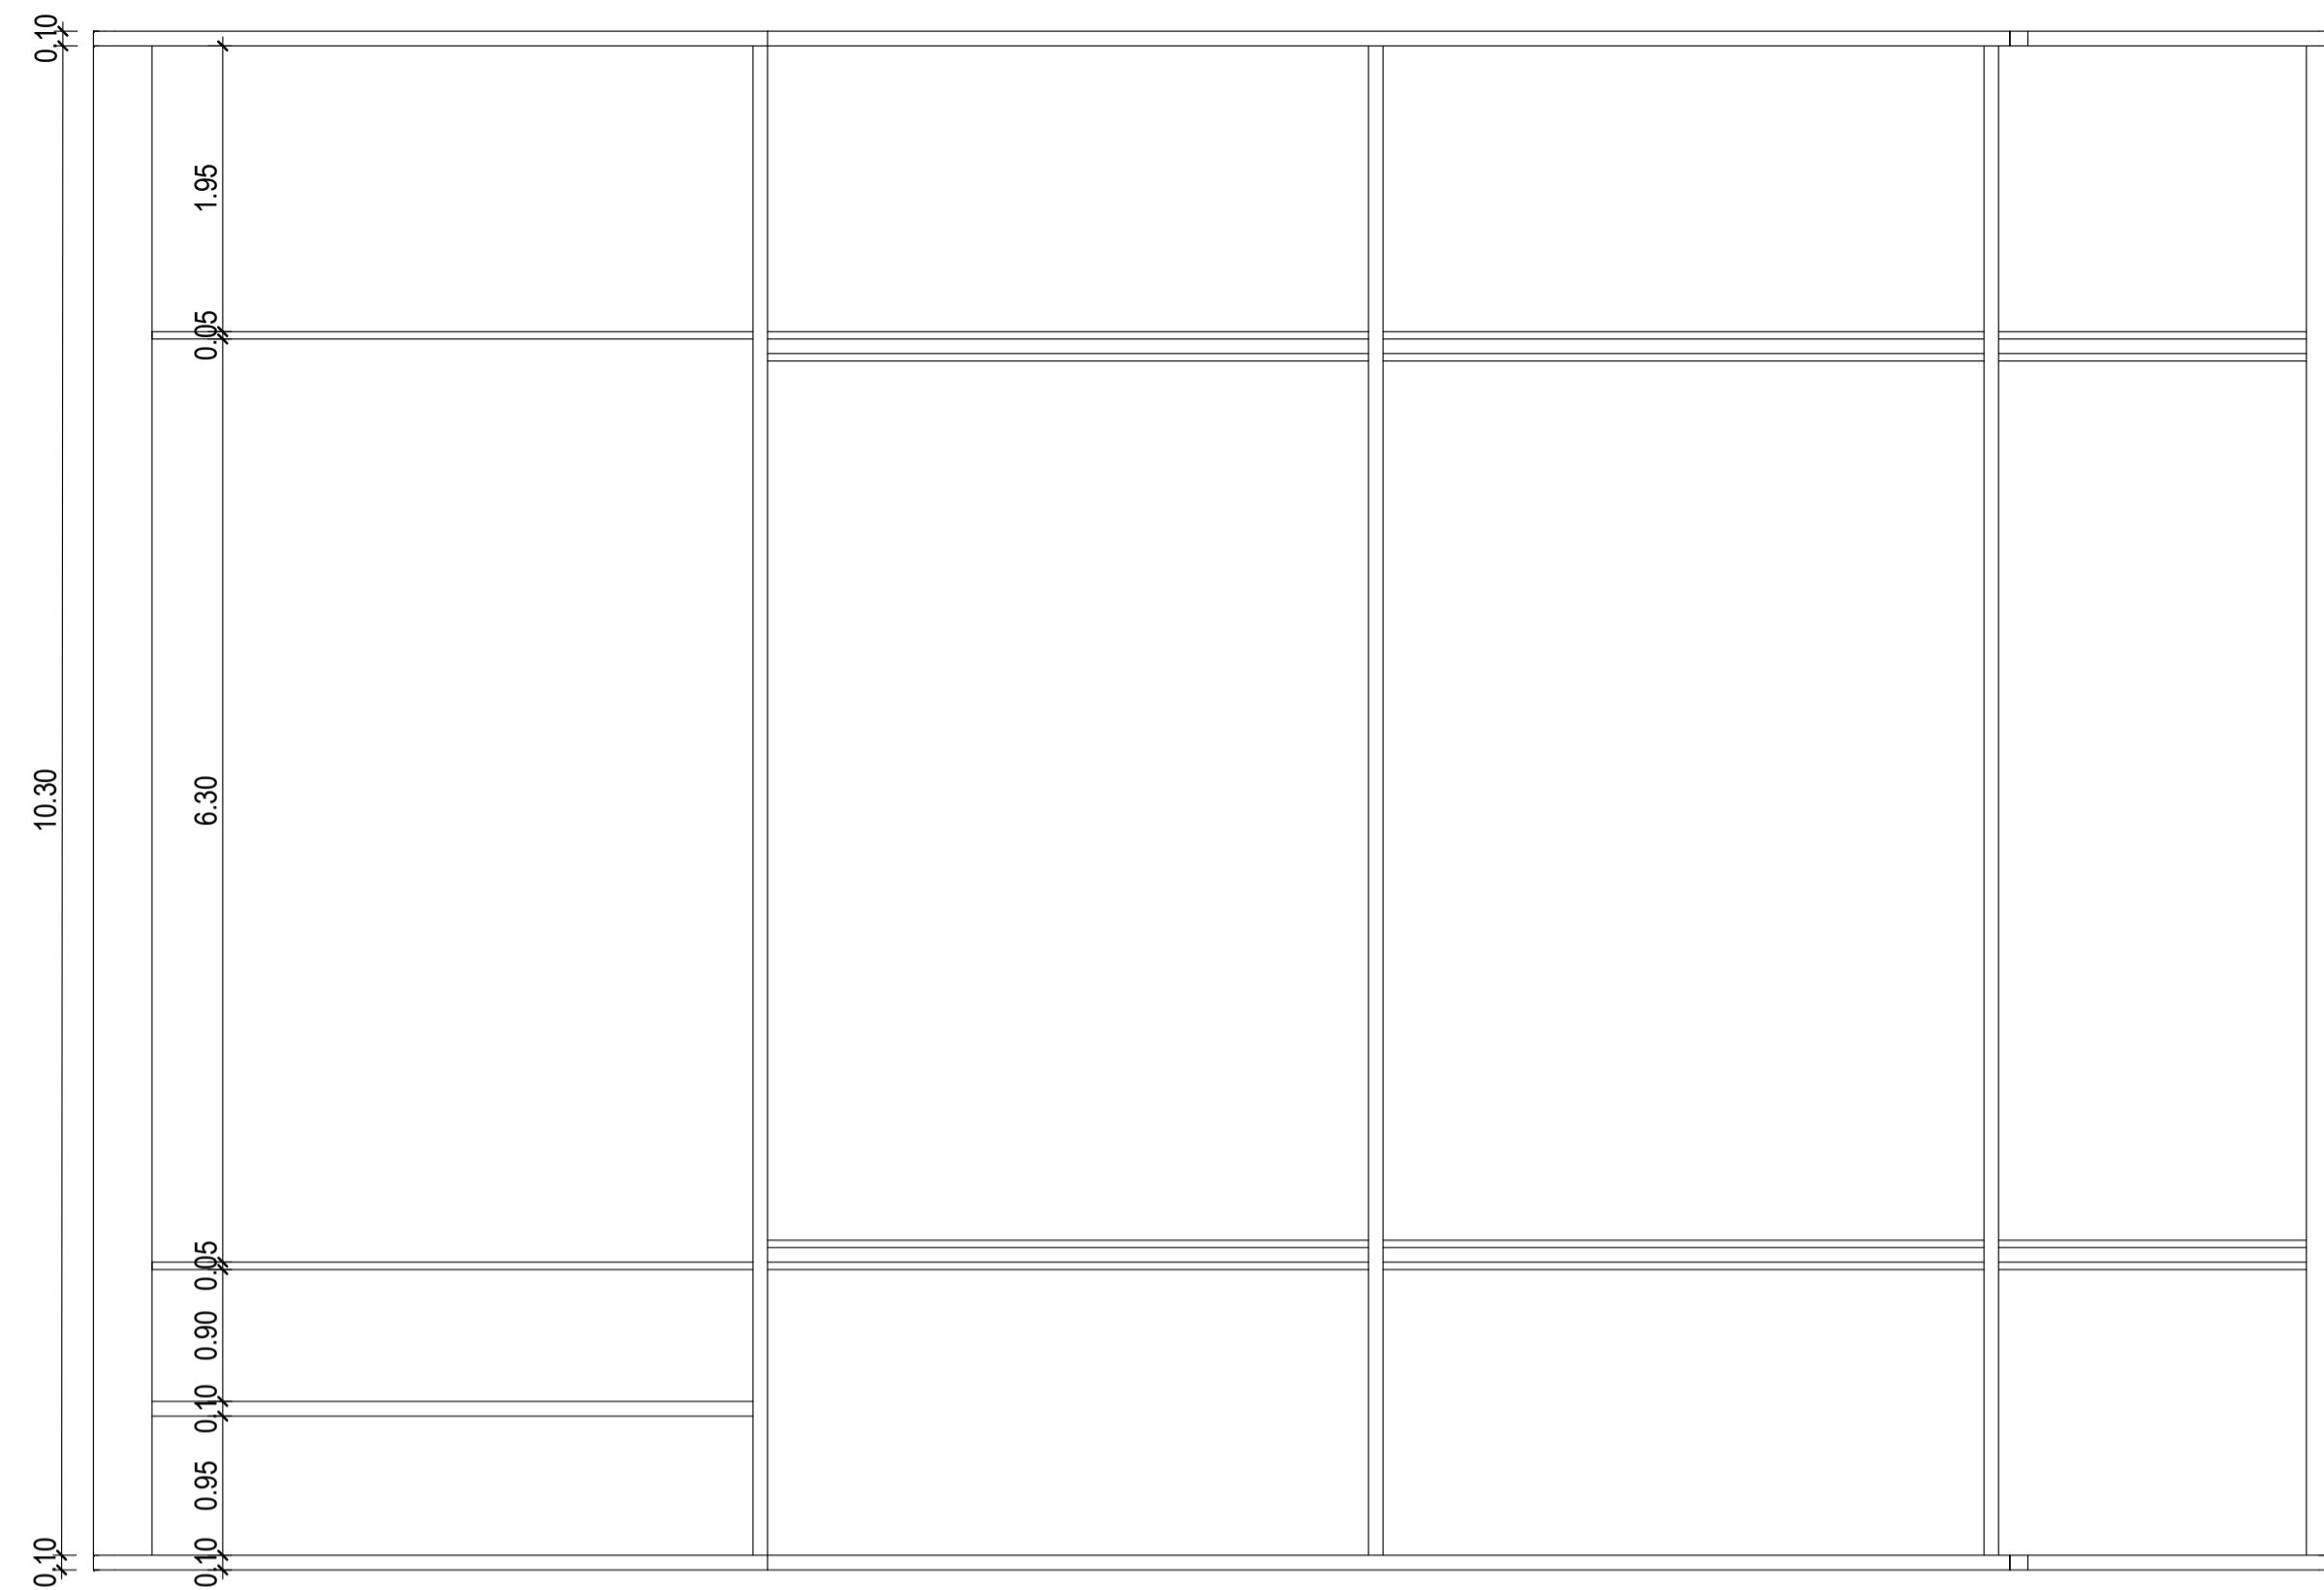


NARROW CANOPY PLAN TYPE:1, QTY:1

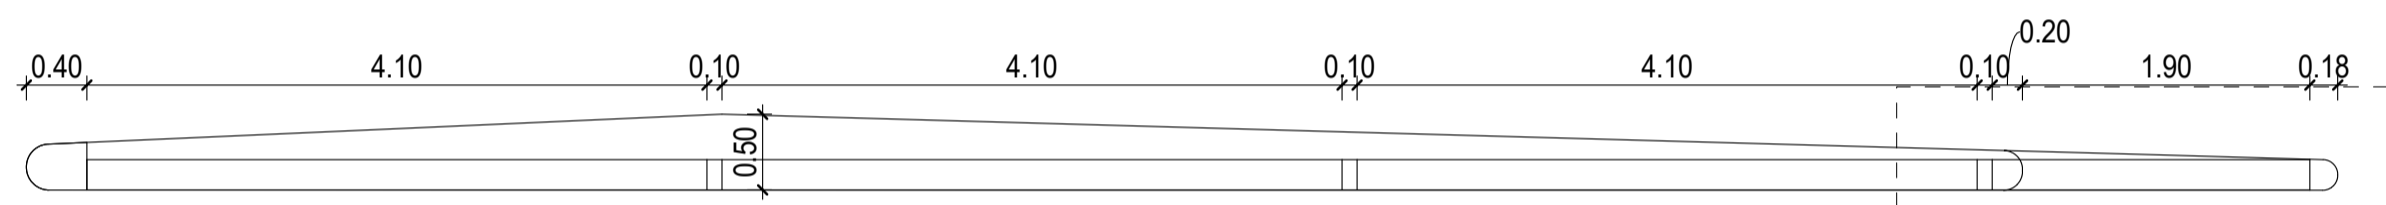


CANOPY ELEVATION TYPE:1, QTY:4

NARROW CANOPY EXTENSION ELEVATION TYPE:E, QTY:E


2 NARROW'S STRCUTURE, BEAMS & CANOPY  
SCALE 1 : 50

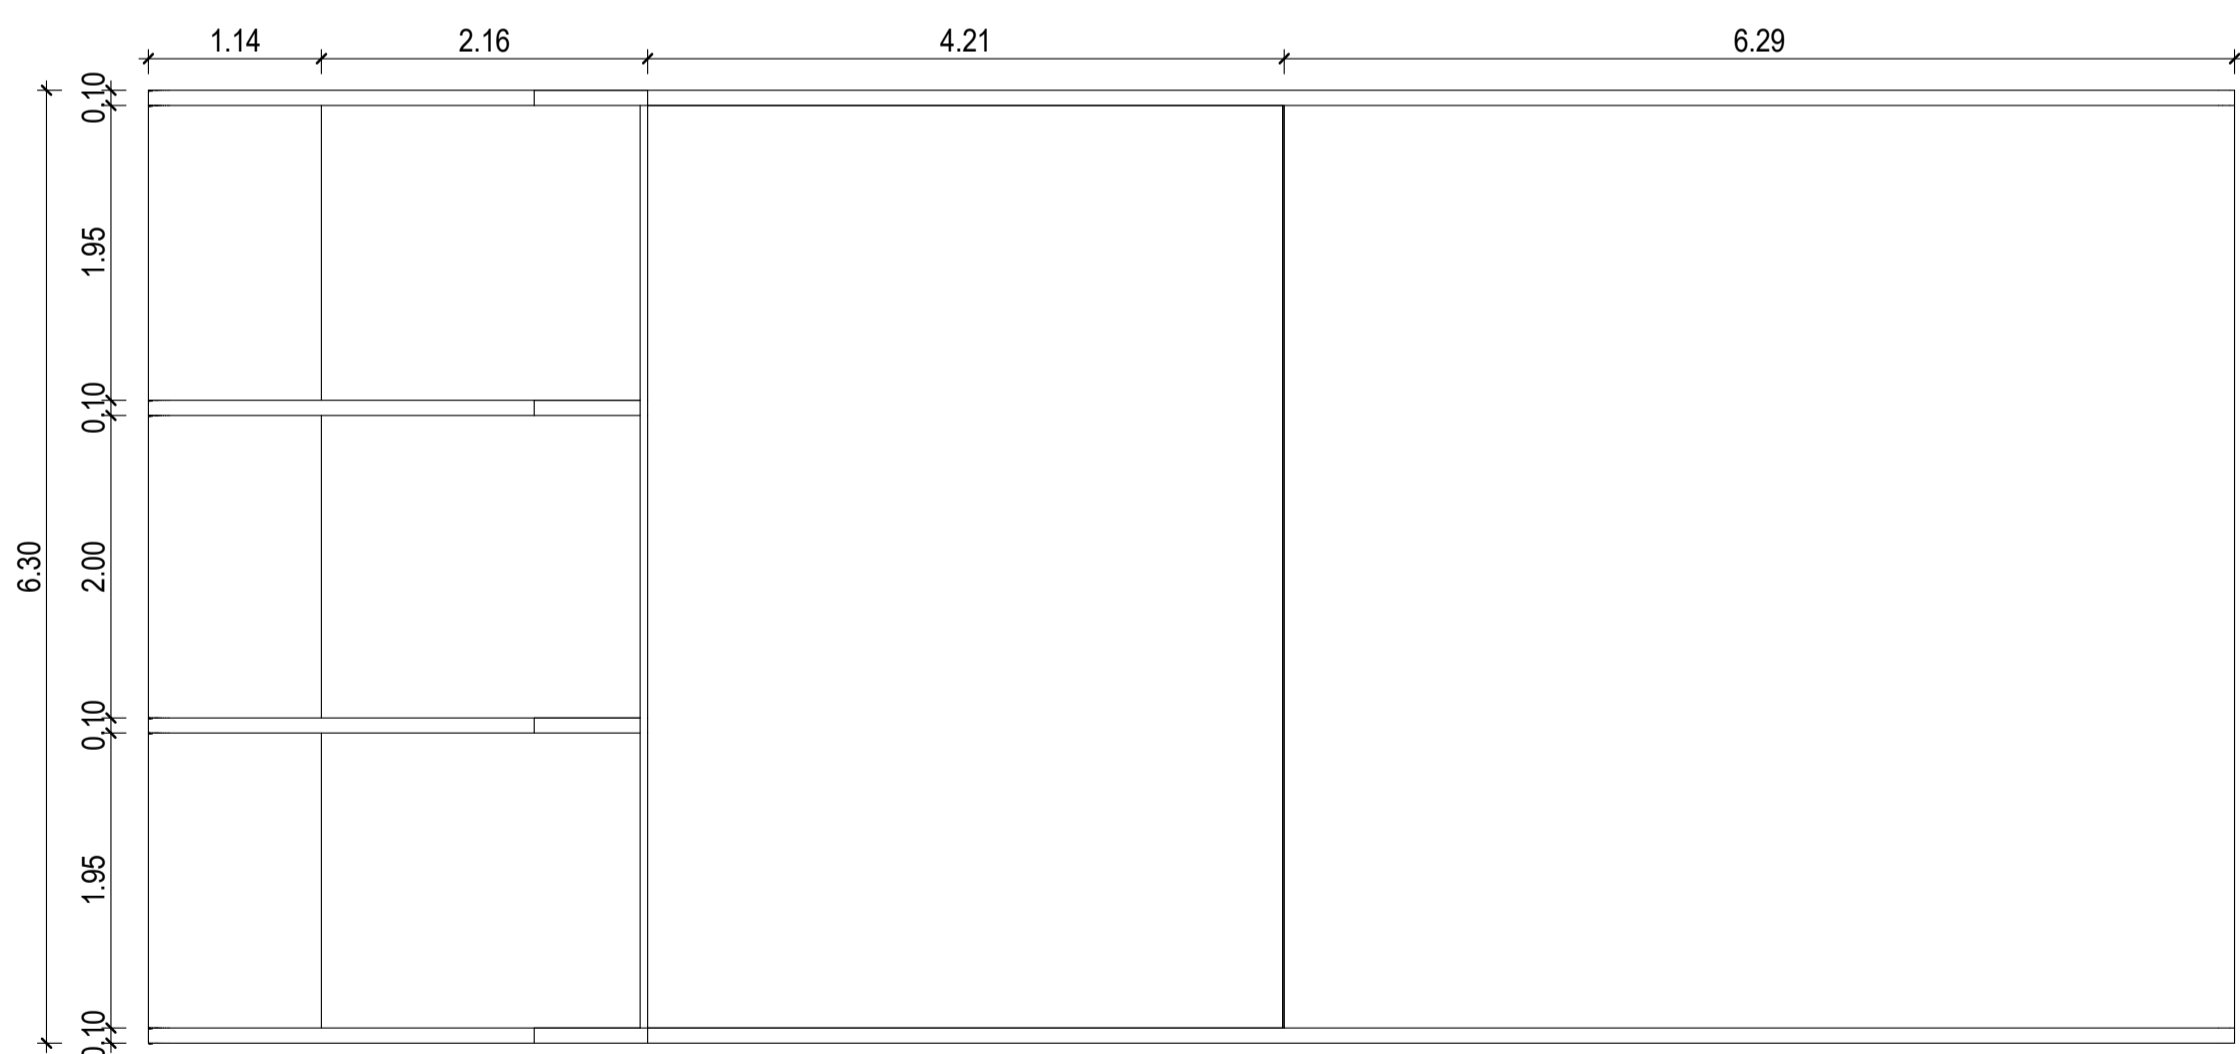

NARROW CANOPY ASSMBLY TYPE:1

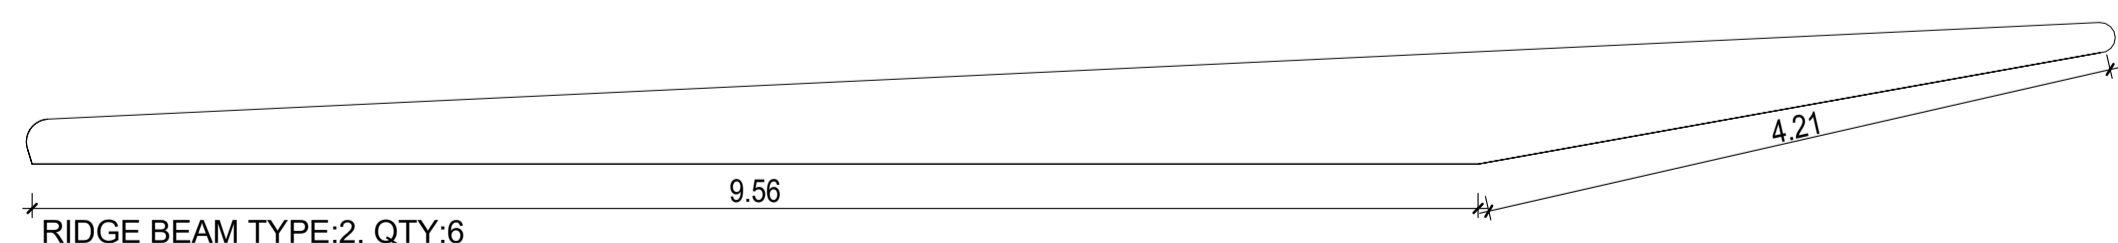


RIDGE BEAM TYPE:2, QTY:6

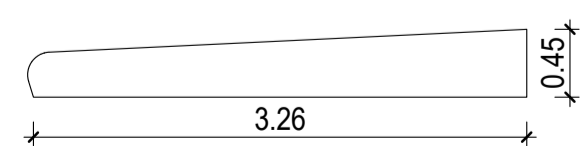


BEAM TYPE:1, QTY:2

1 WIDE'S STRCUTURE, BEAMS & CANOPY  
SCALE 1 : 50

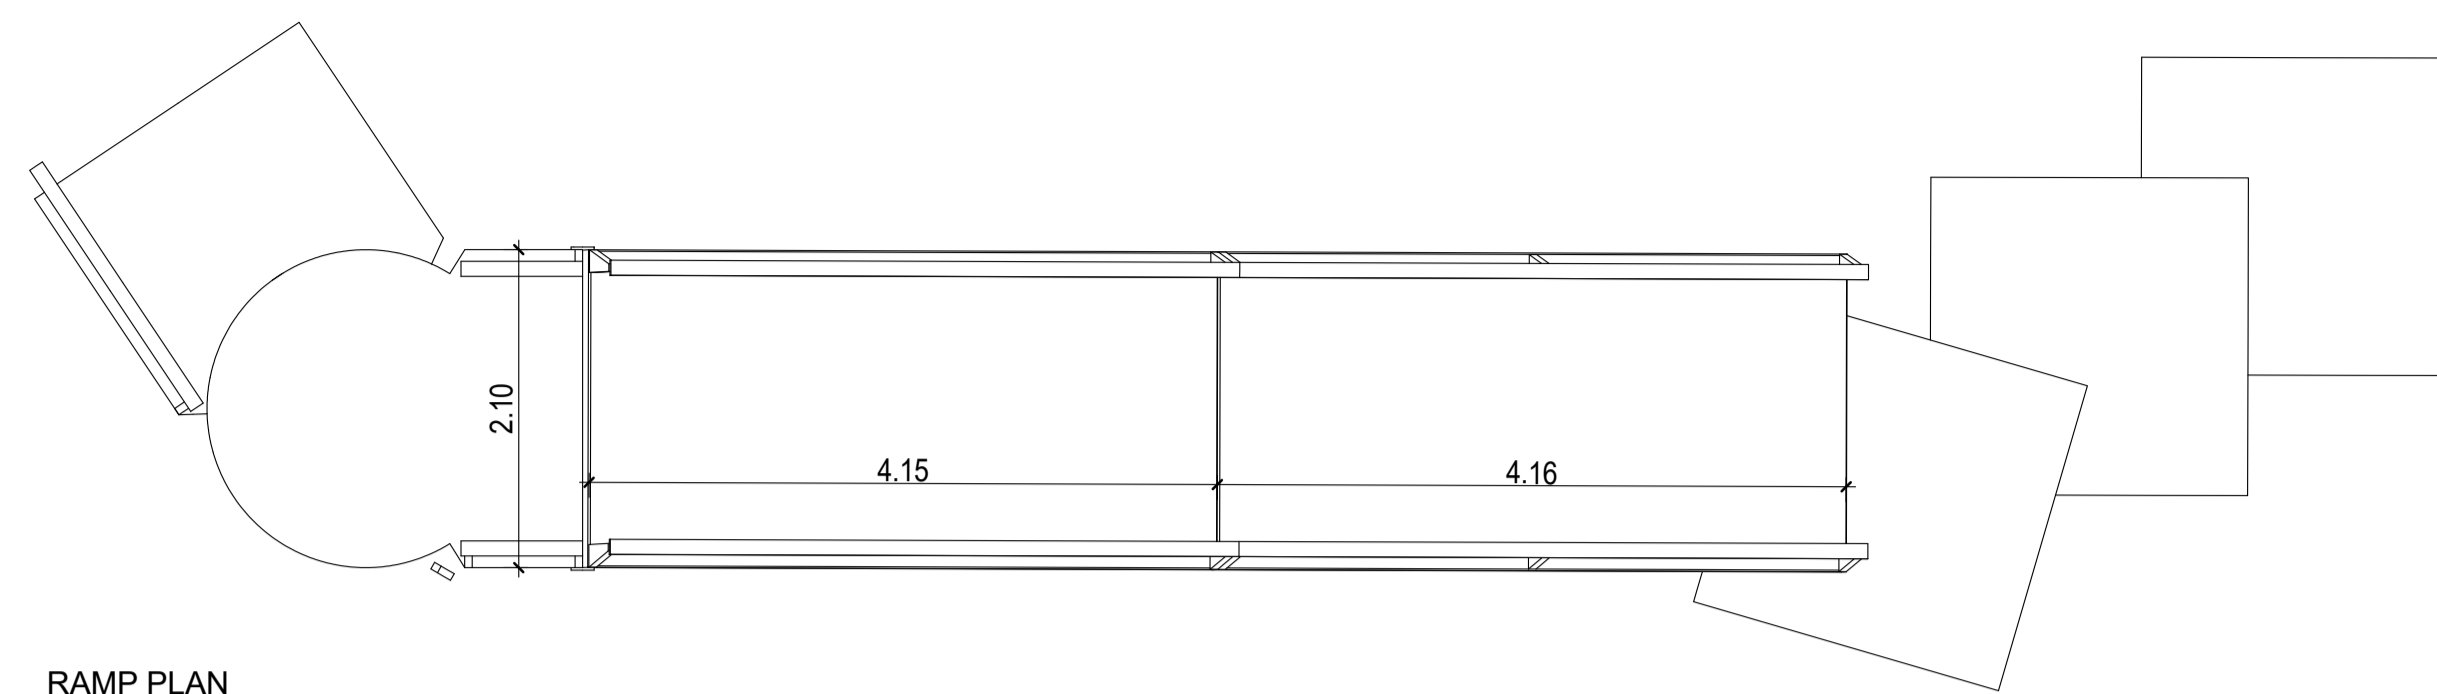


RAMP PLAN

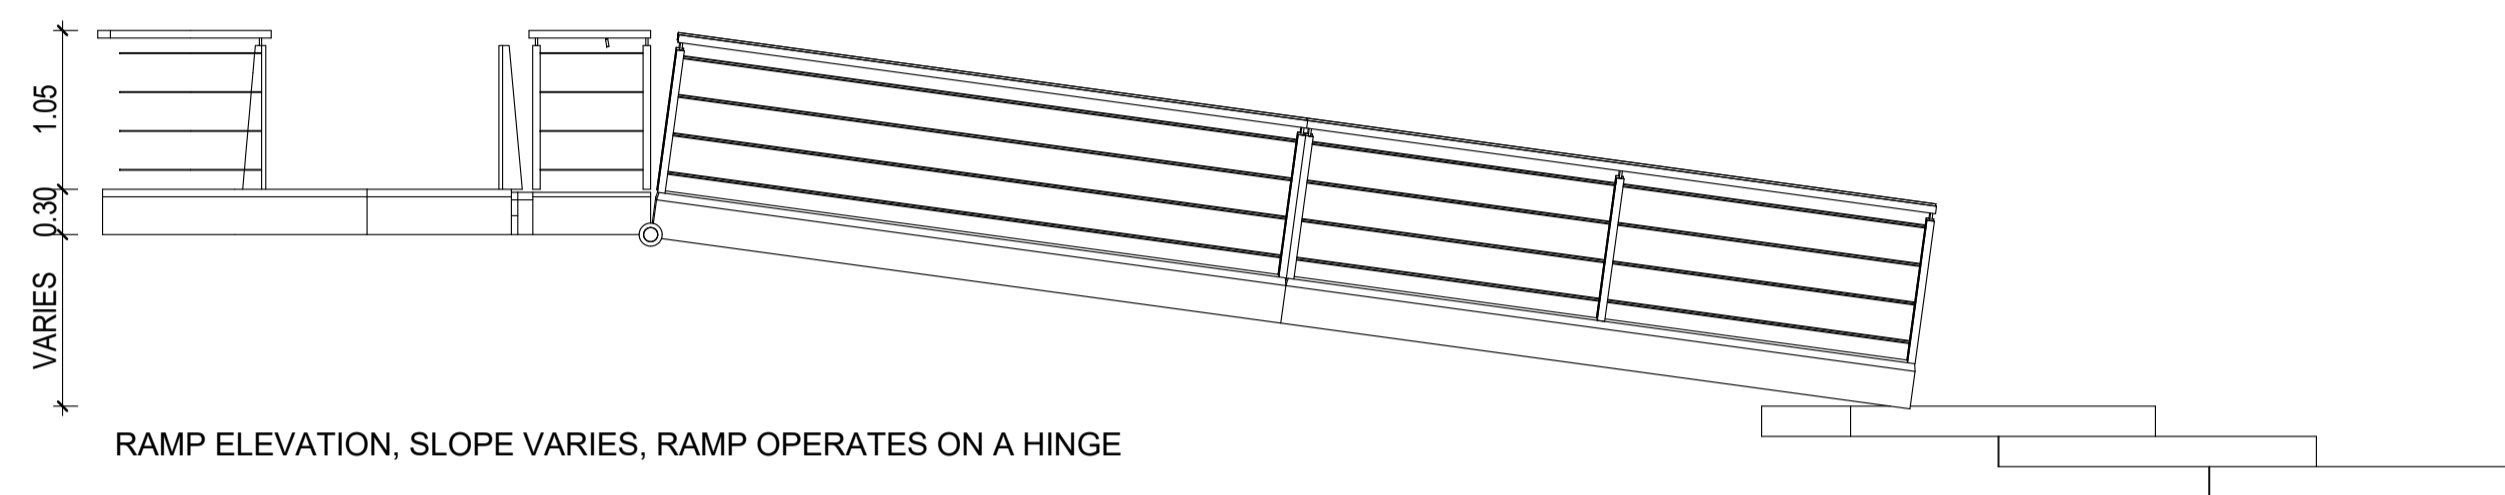

RAMP ELEVATION, SLOPE VARIES, RAMP OPERATES ON A HINGE

1 RAMP  
SCALE 1 : 50

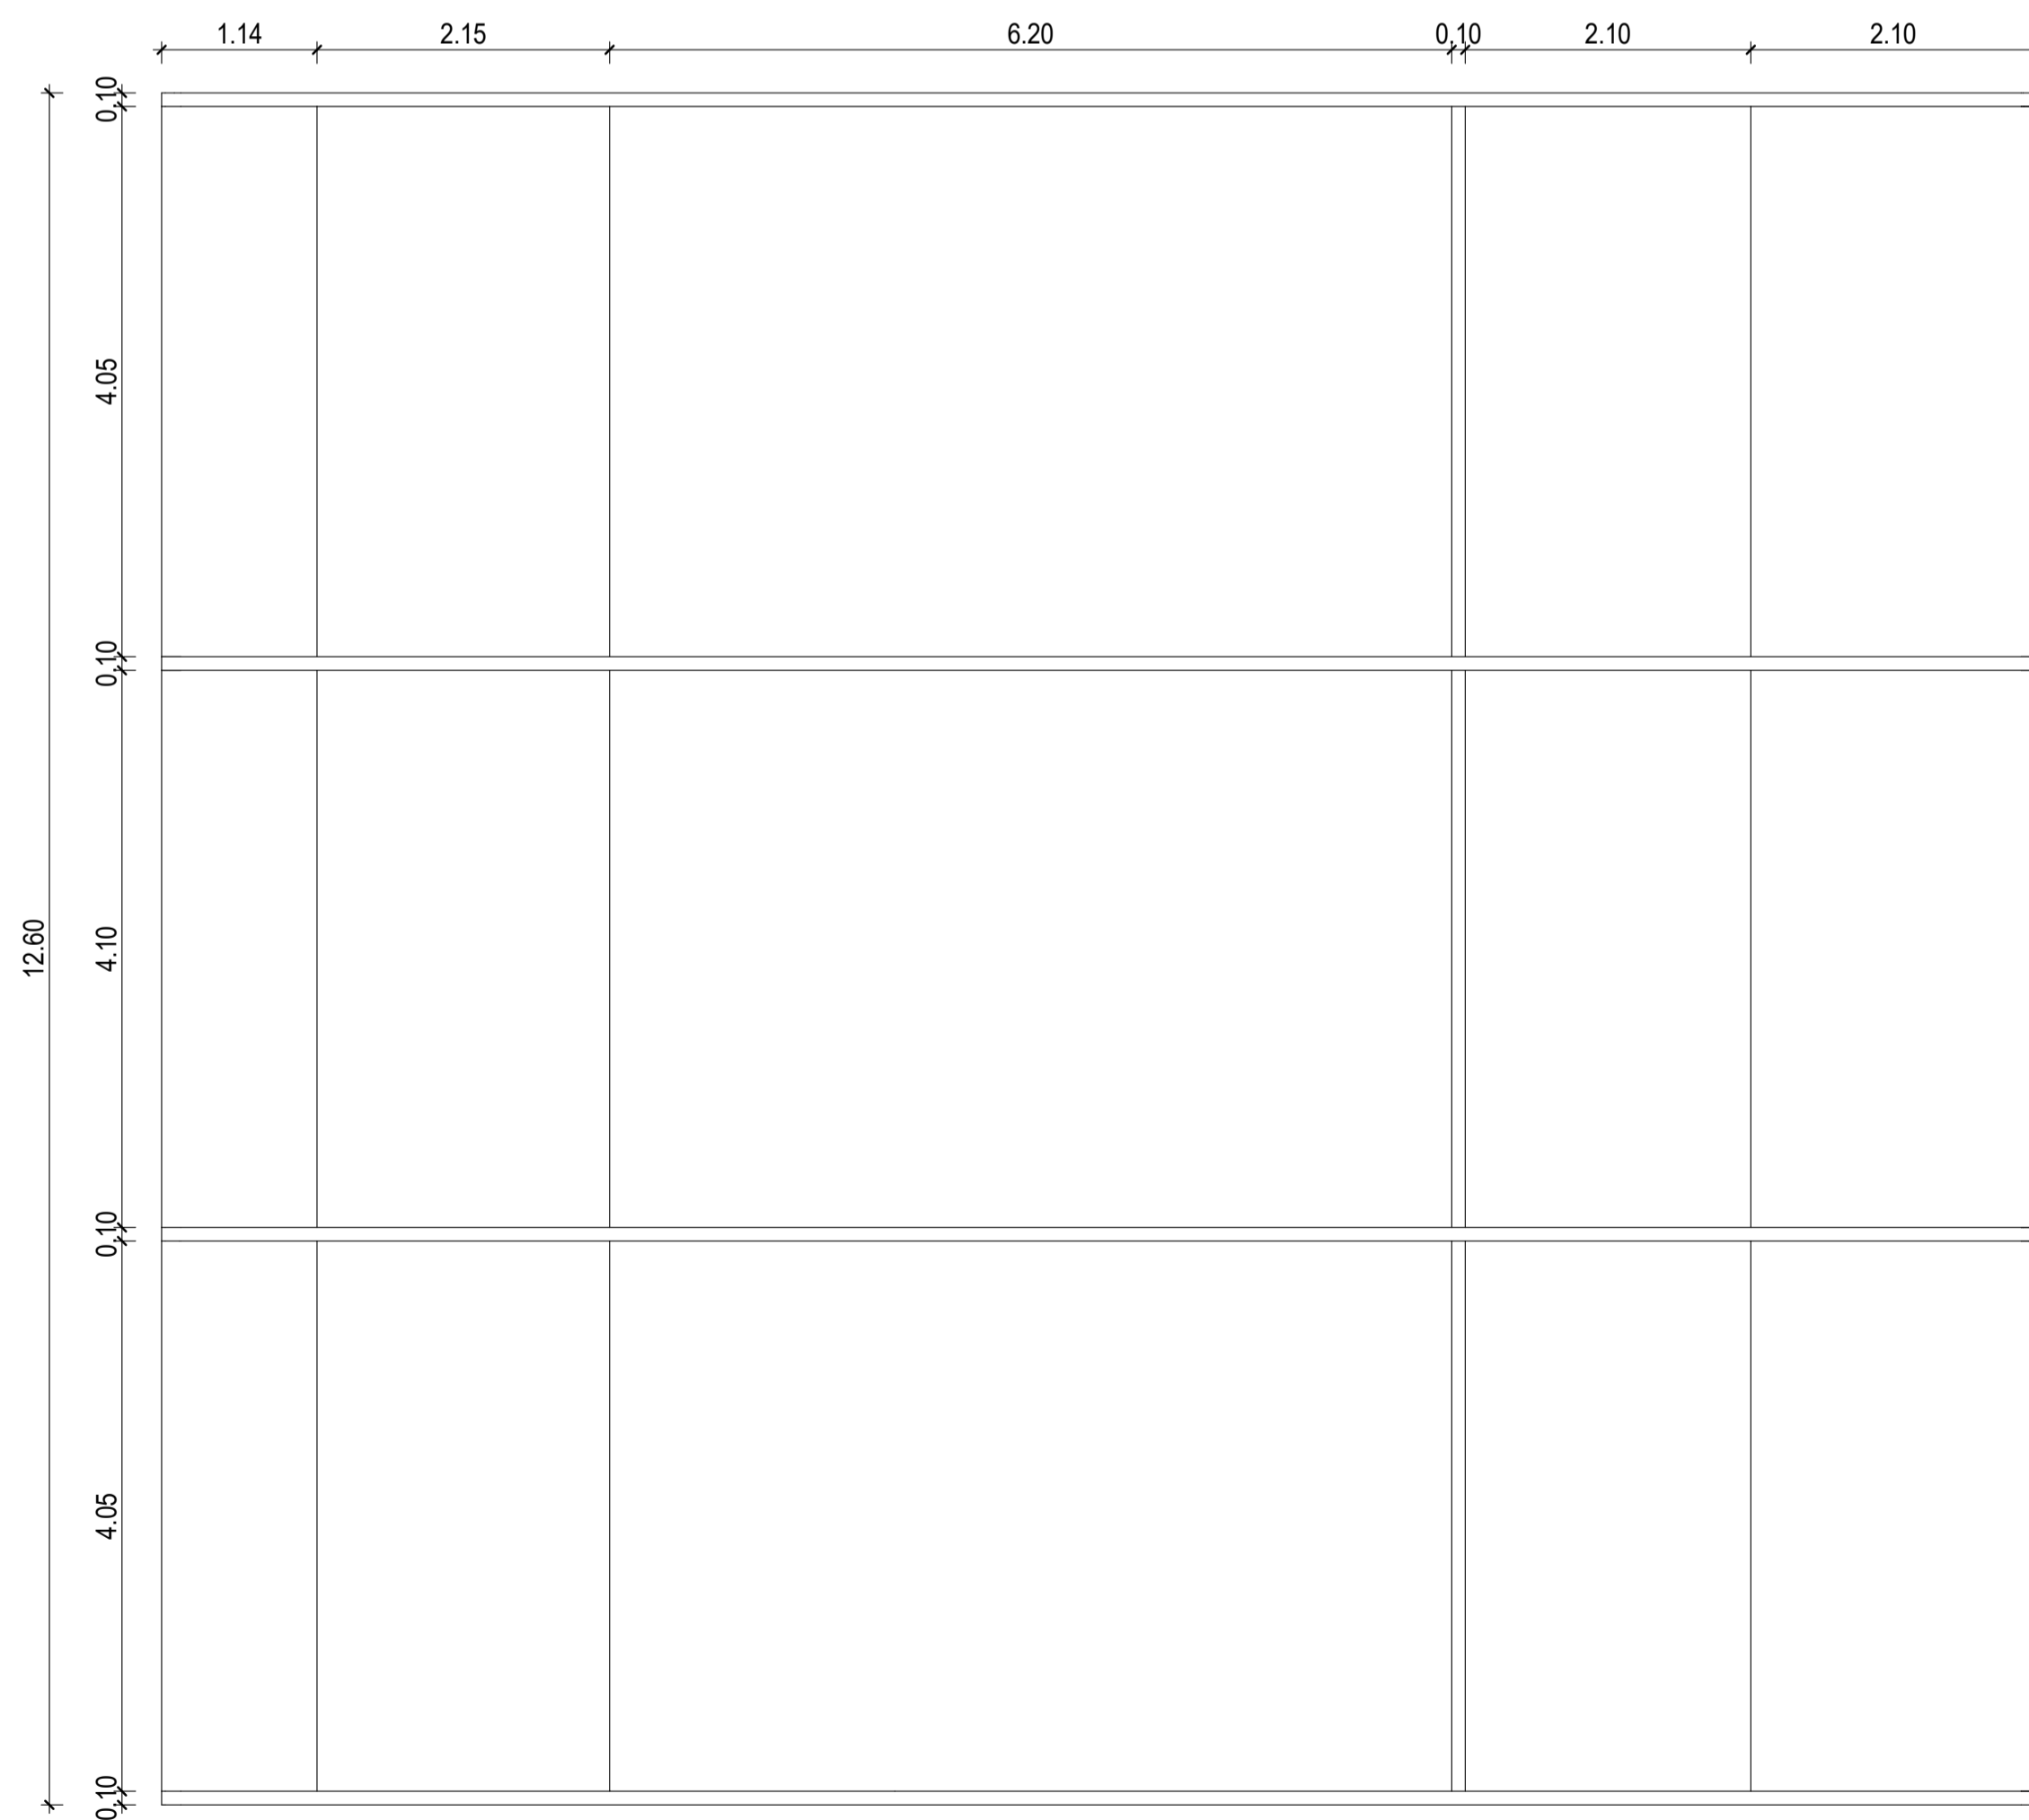

WIDE MODEL CANOPY PLAN TYPE:2, QTY:1

2 NARROW'S STRCUTURE, BEAMS & CANOPY  
SCALE 1 : 50



1st Floor Woods Center,  
Friars Hill Road, Suite #15  
St. John's, Antigua  
www.obmi.com  
T 268.462.1047  
F 268.462.2305

United States  
Antigua & Barbuda  
Bermuda  
British Virgin Islands  
Cayman Islands  
Dubai, United Arab Emirates  
Riyadh, Kingdom of Saudi Arabia  
Spain  
Trinidad & Tobago

REVISION		
No.	Description	Date

SUBMITTAL & ISSUE:

CONSULTANT:

PROFESSIONAL SEAL & LICENSE:

PROJECT:  
**OBMI METRIC  
TEMPLATE 2020**  
RIBA LOD 100  
BOUTIQUE HOTELS

DRAWING:  
KIT OF PARTS

4/9/2021 6:27:21 PM

DRAWN BY: Author	OBMI PROJECT #: M18047.100
CHECKED BY: Checker	SCALE: 1 : 50

PROJECT: <b>AHP</b>	ORIGINATOR:
DOCUMENT TYPE:	VOLUME / ZONE:
LEVEL / LOCATION:	DISCIPLINE:

PAGE NUMBER:  
**A-601**  
CURRENT REV.

REVISION		
No.	Description	Date

SUBMITTAL & ISSUE:

CONSULTANT:



PROFESSIONAL SEAL & LICENSE:

PROJECT:  
**O B M I METRIC  
TEMPLATE 2020**  
RIBA LOD 100  
BOUTIQUE HOTELS


DRAWING:  
KIT OF PARTS  
4/9/2021 6:27:22 PM

DRAWN BY: OBMI PROJECT #  
Author M18047.100  
CHECKED BY: SCALE:  
Checker 1 : 50


PROJECT: OBMI PROJECT #  
DOCUMENT TYPE: VOLUME / ZONE:  
LEVEL / LOCATION: DISCIPLINE:

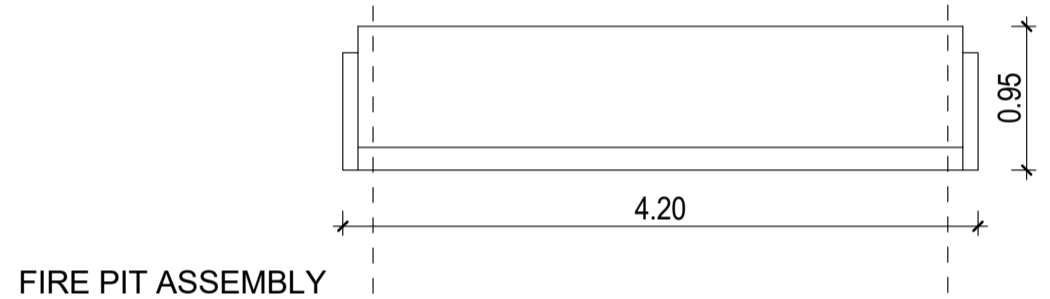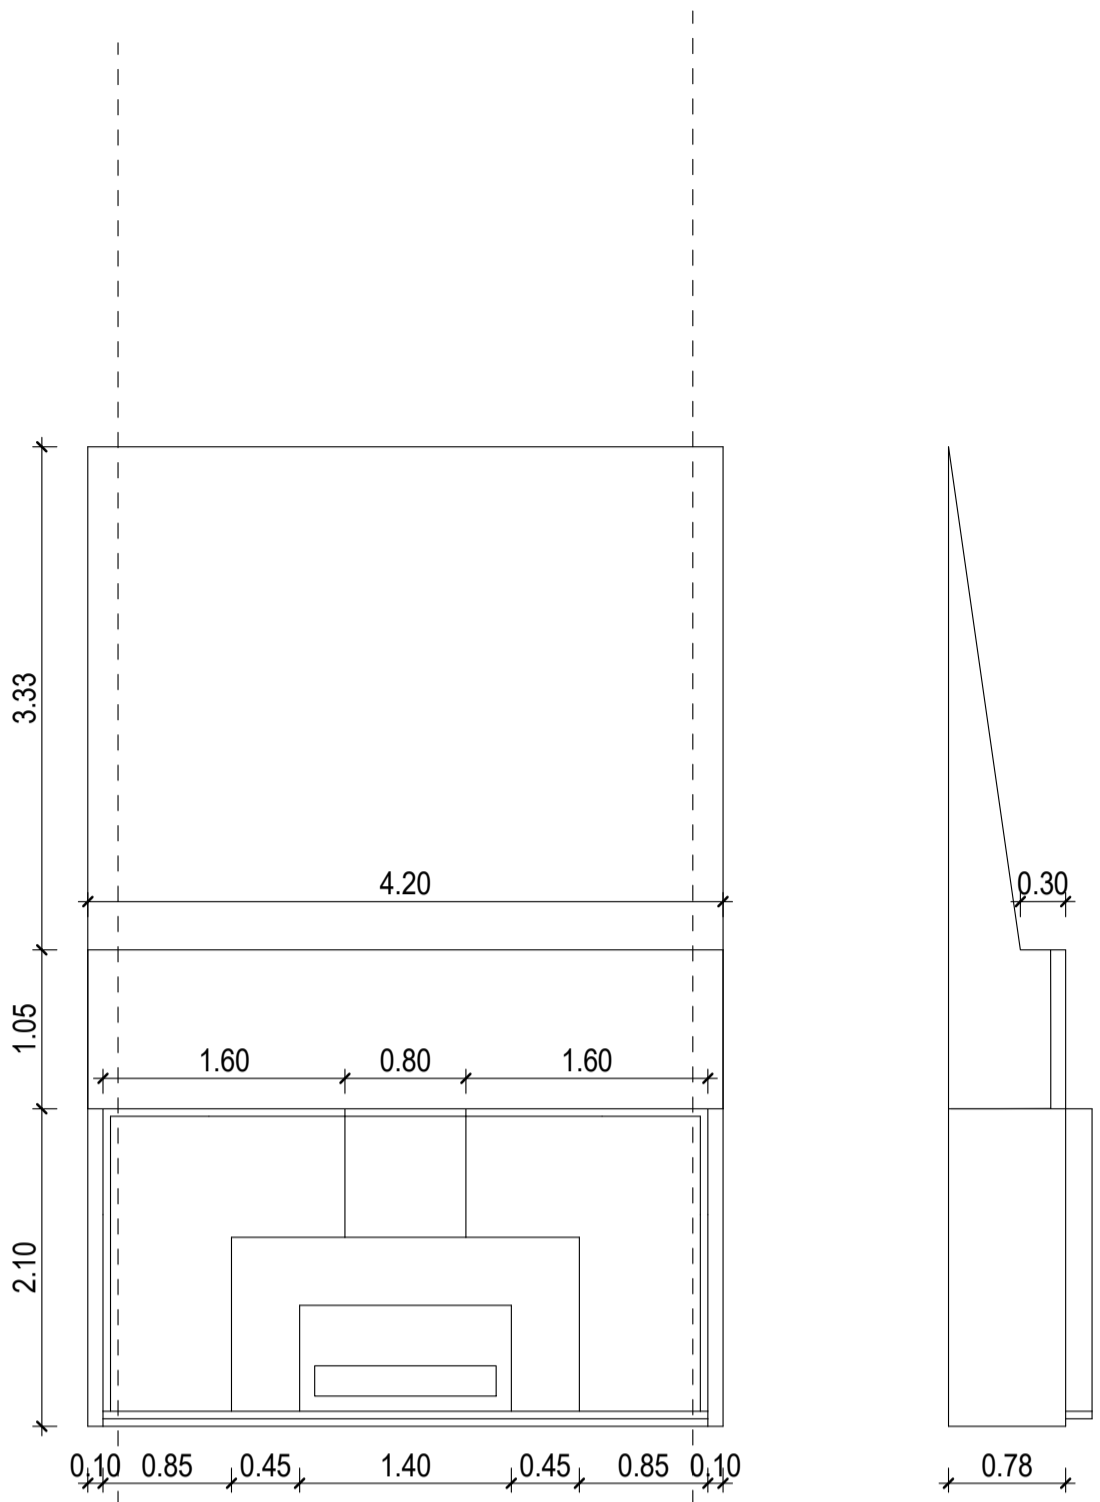


FIRE PIT ASSEMBLY

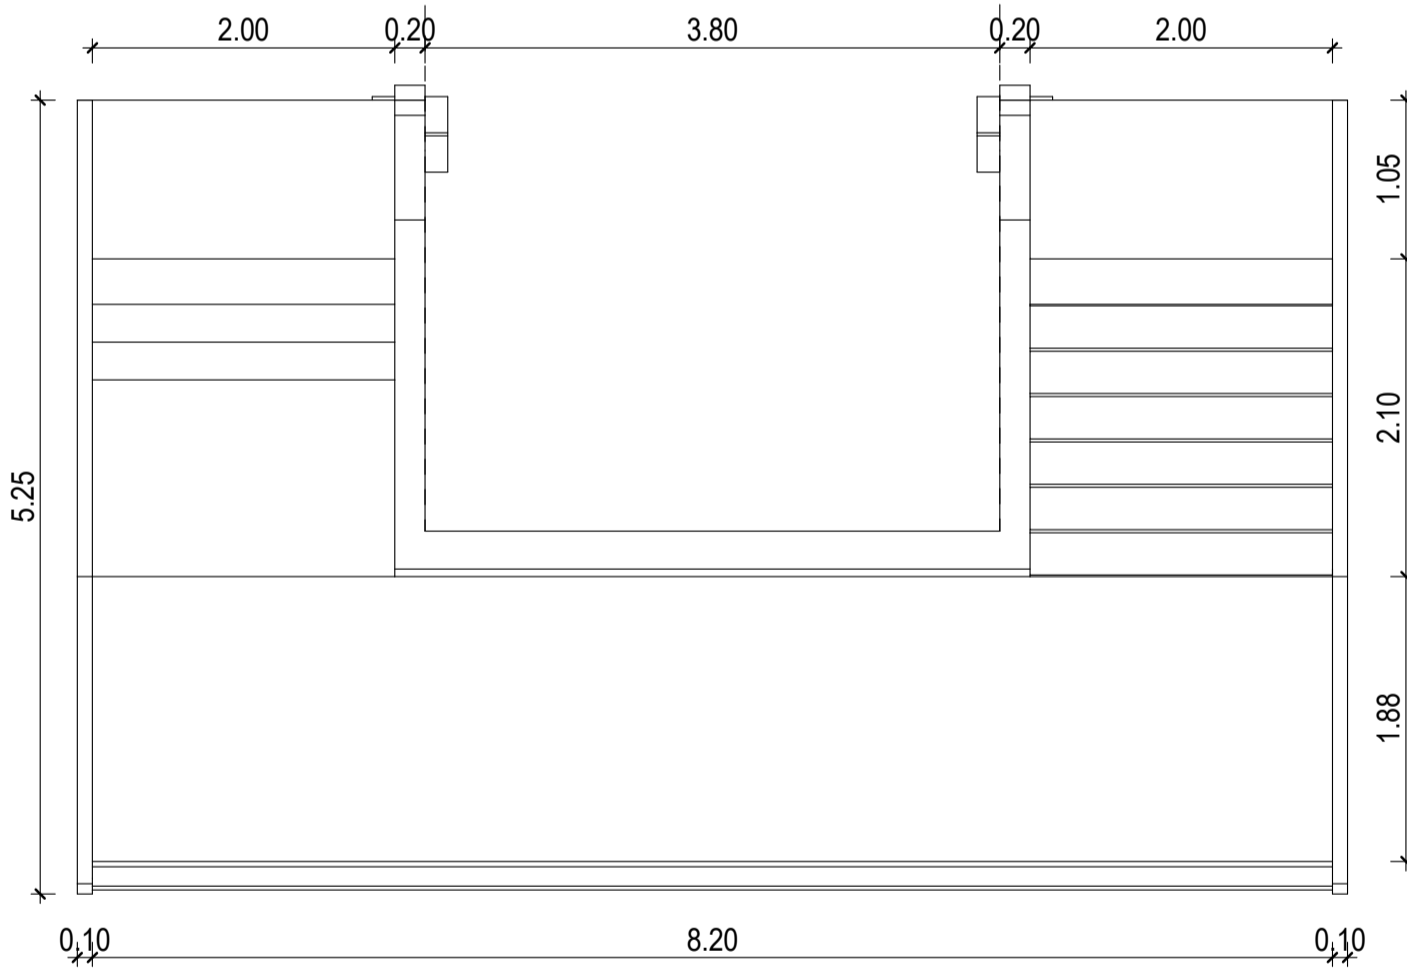


POOL ASSEMBLY

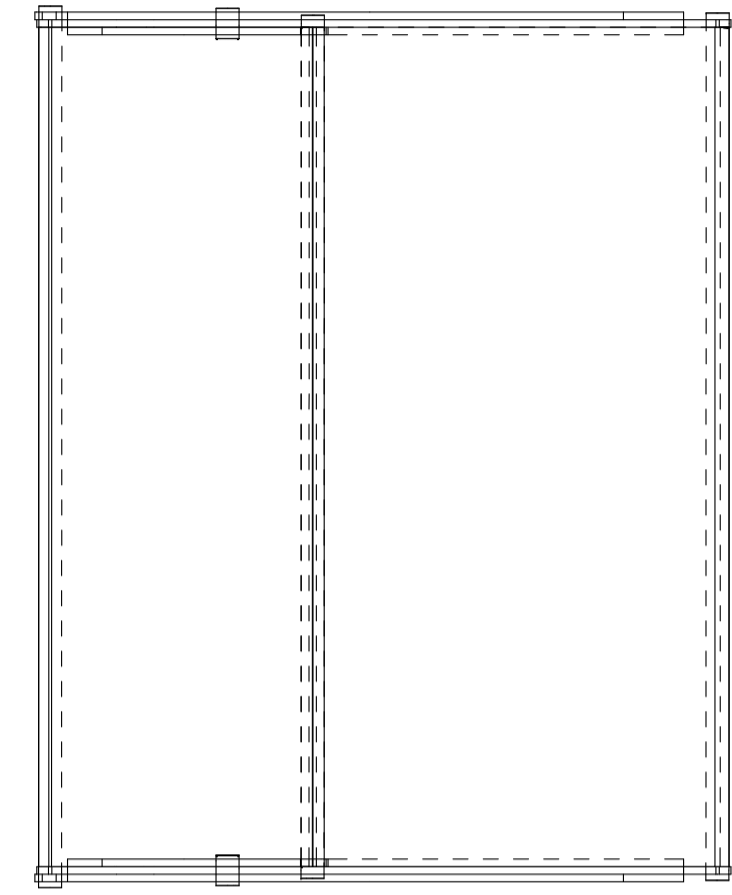


LIGHT CANOPY PLAN @NARROW

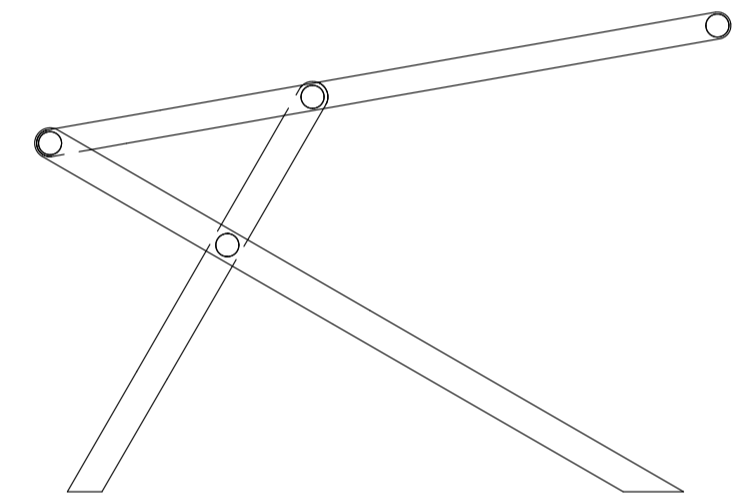


LIGHT CANOPY MODULAR ELEVATION DIAGRAM

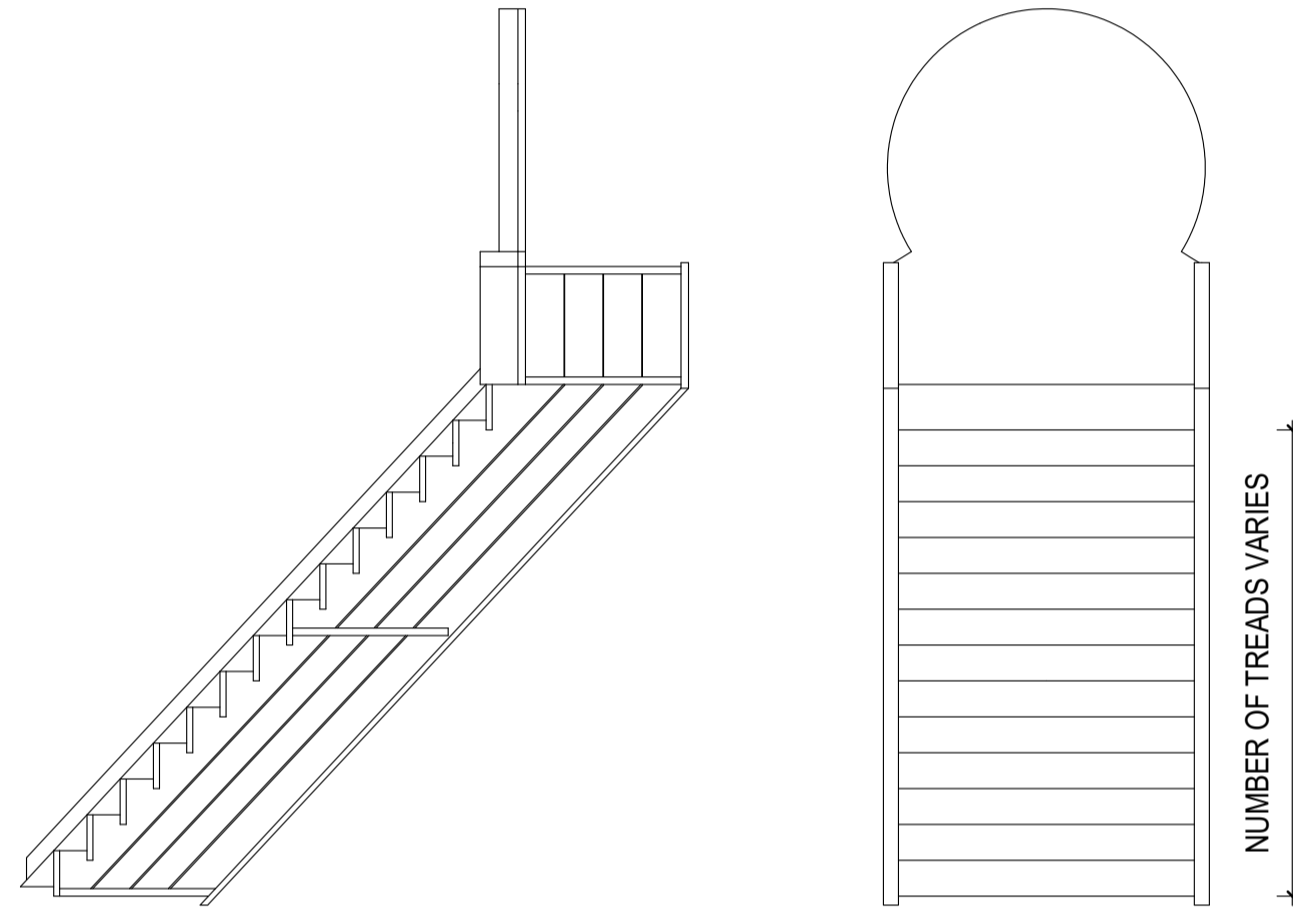

STAIRS MODULAR ELEVATION & PLAN

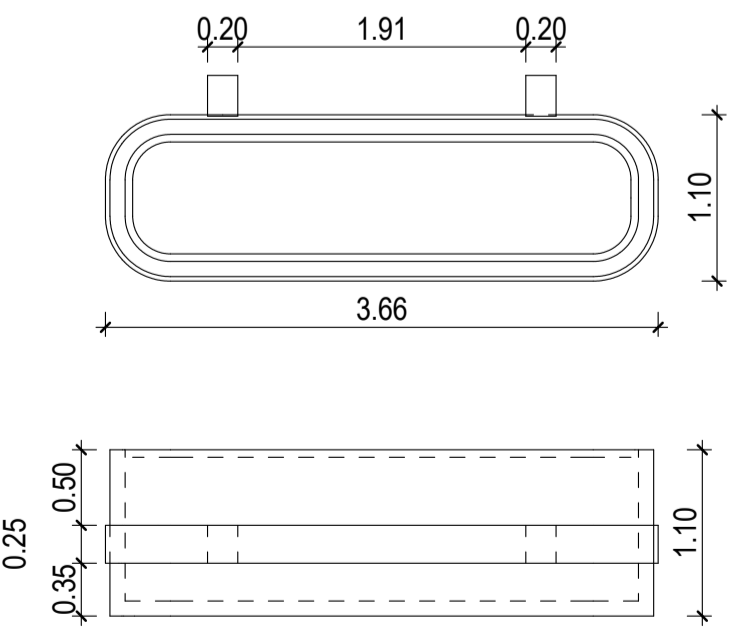

PLANTER ASSEMBLY

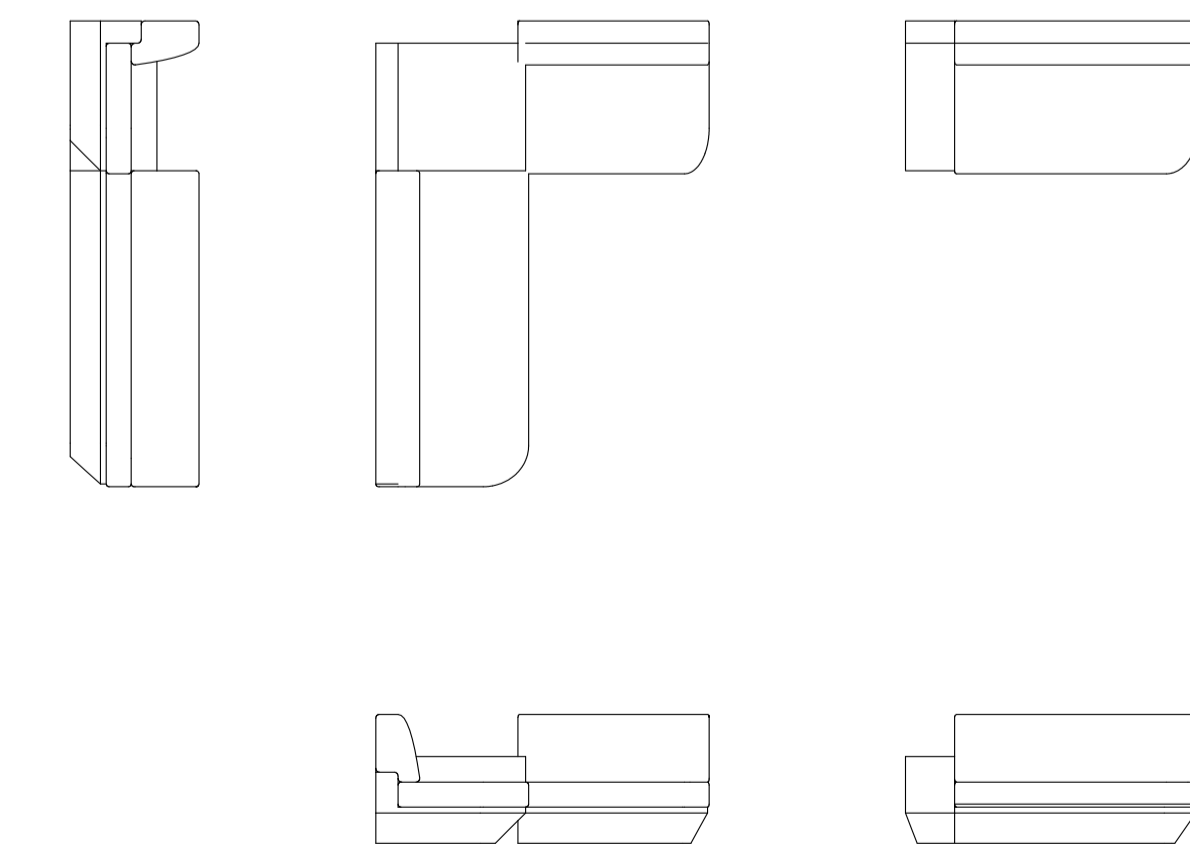

ROOF FURNITURE